

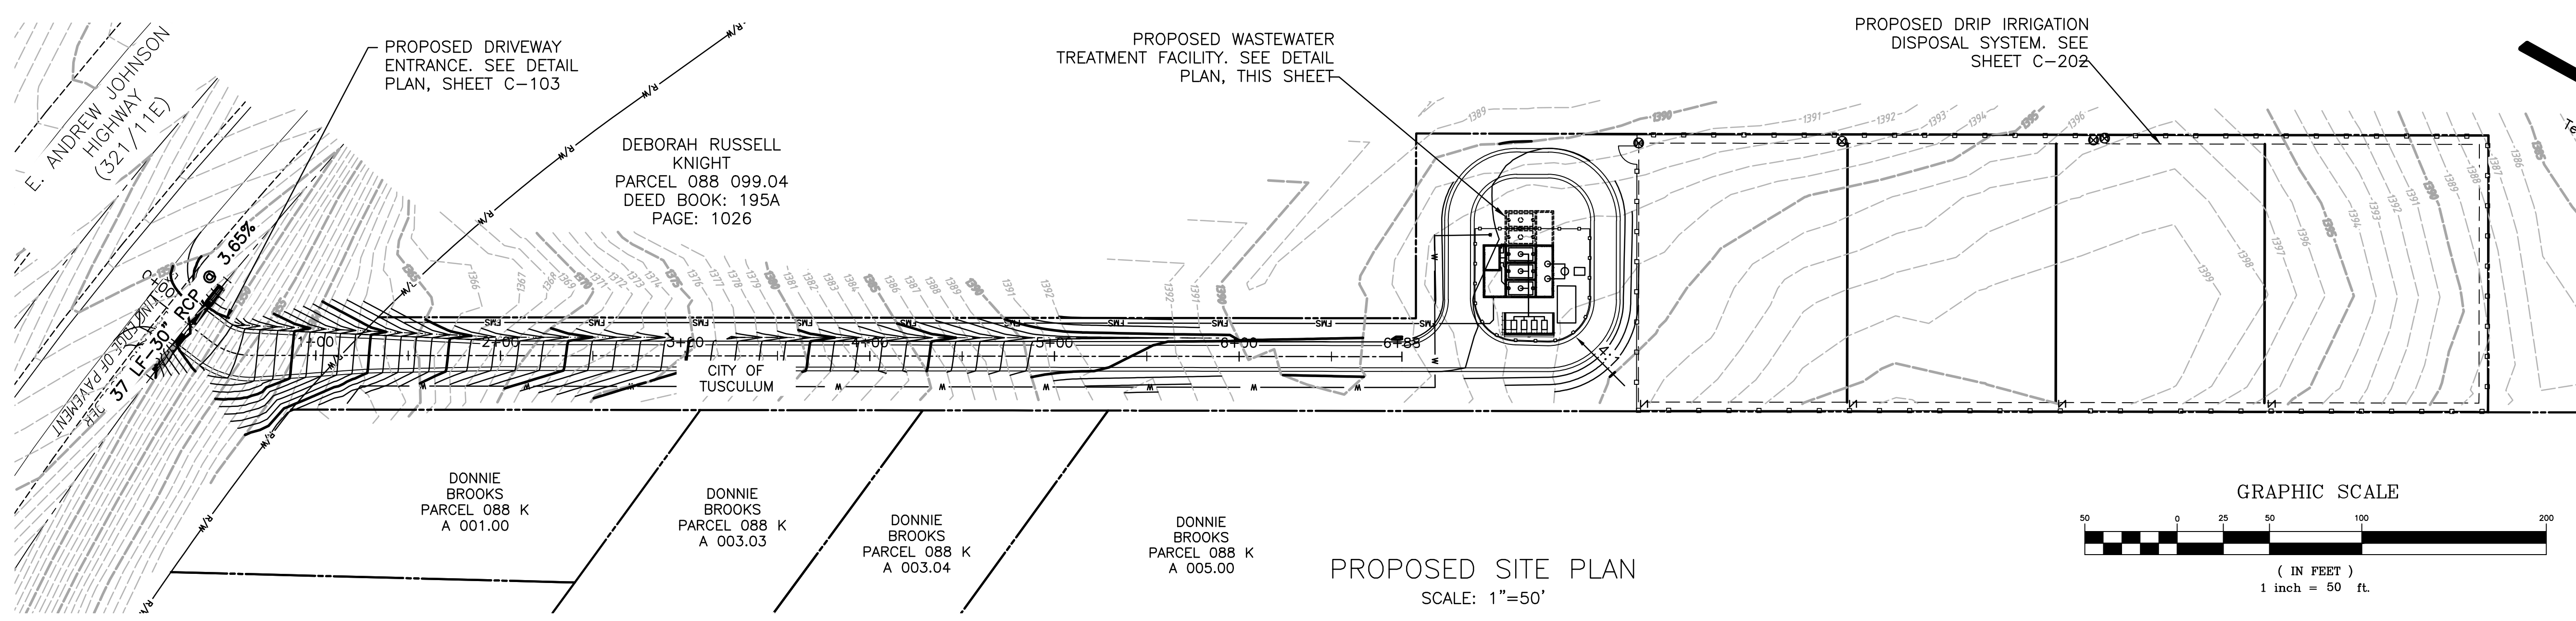


6/5/2013


k:\environmental\51150-42_tusculum\Data\Drawings\51150-42_ExistingSiteConditions.dwg

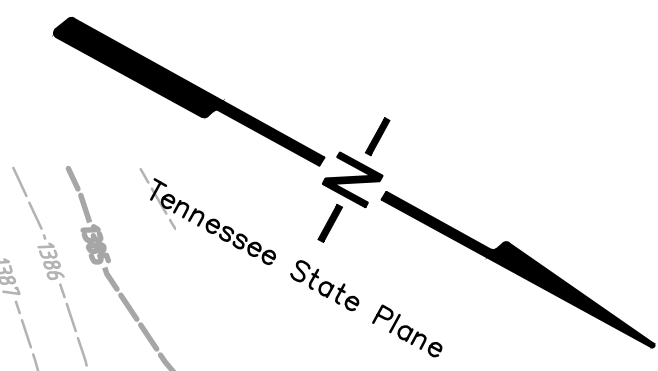



PROPOSED SITE PLAN
SCALE: 1"=50'

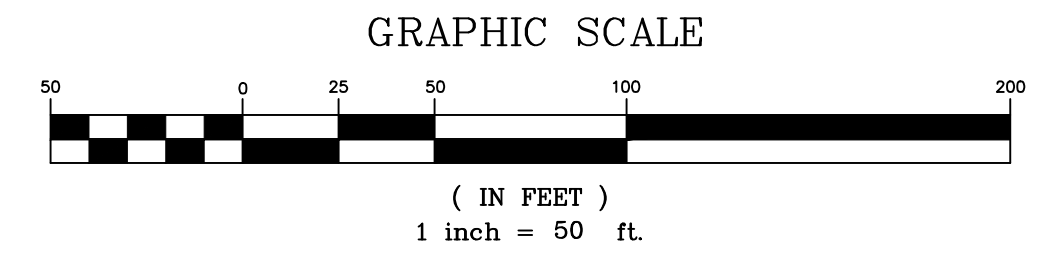

NO.	DATE	REVISIONS DESCRIPTION

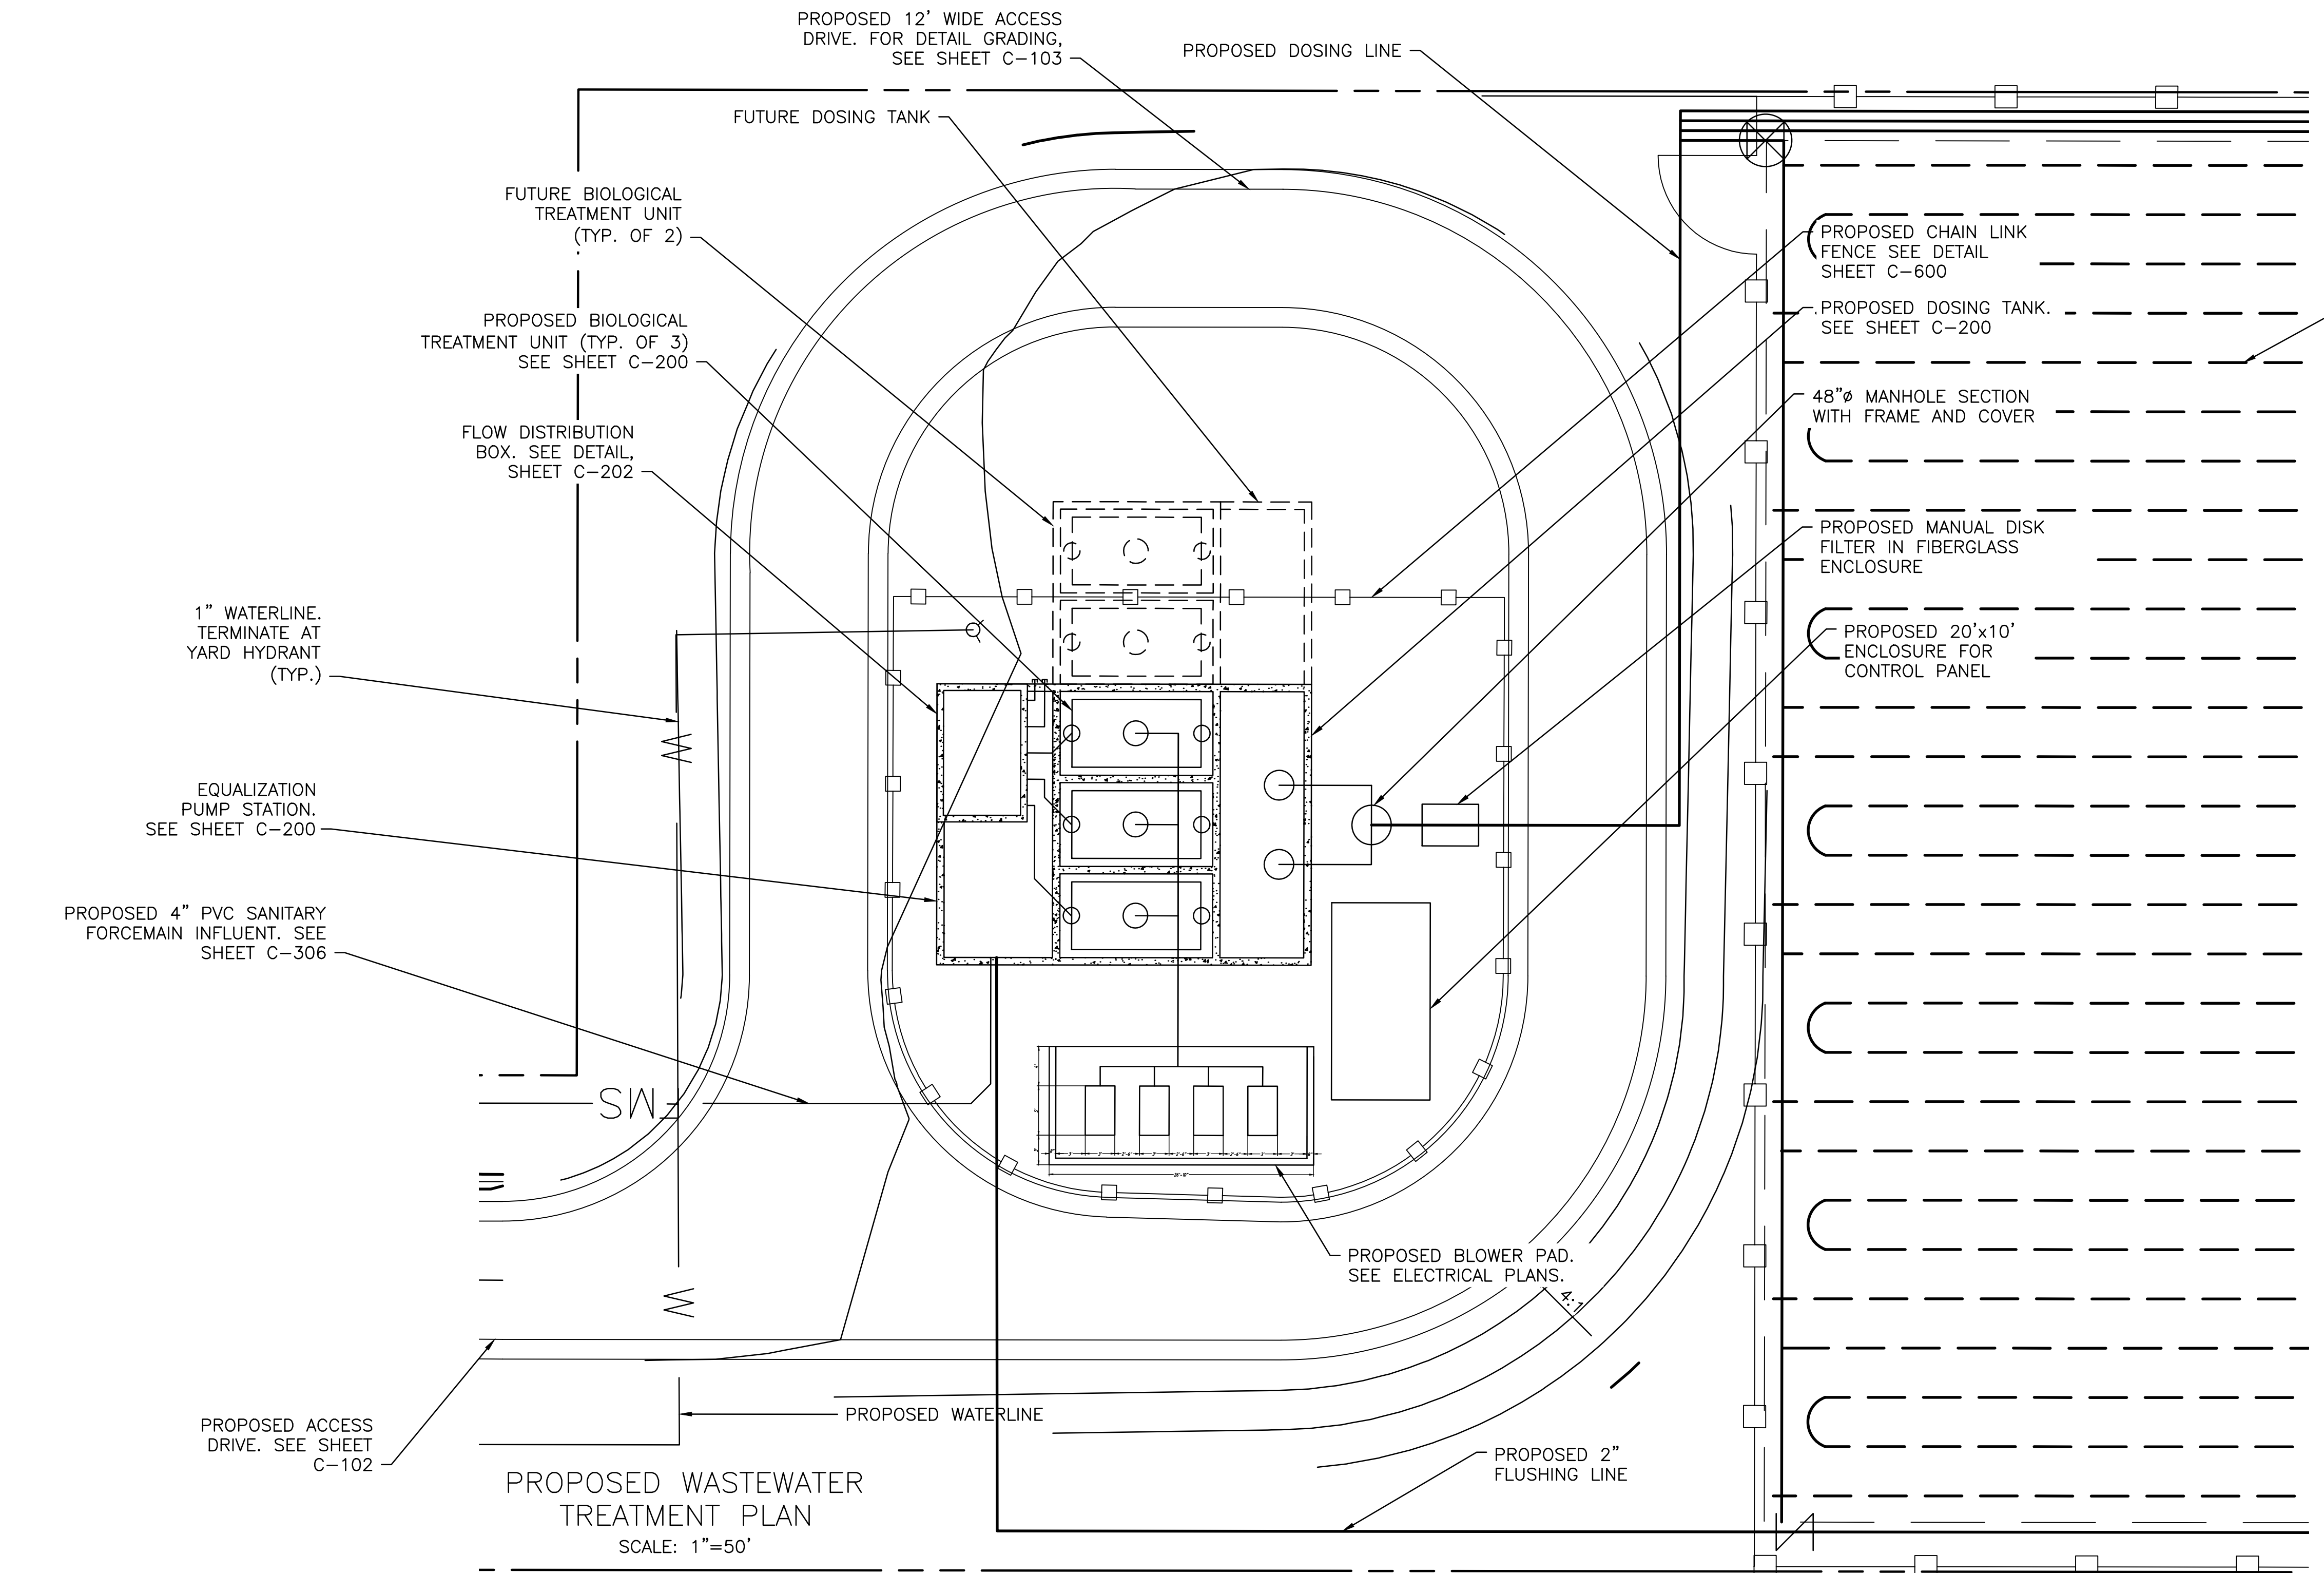

PROPOSED WASTEWATER TREATMENT PLAN
SCALE: 1"=50'

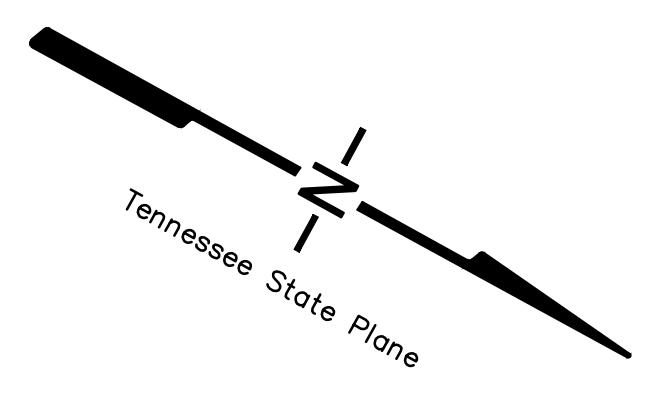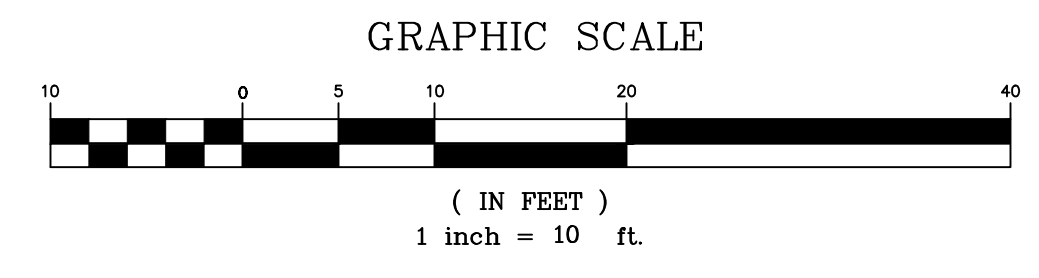

FOR REVIEW
WASTEWATER TREATMENT PLANT
CITY OF TUSCULUM, TENNESSEE



KENTUCKY
606-248-6600
TENNESSEE
865-546-5800
NORTH CAROLINA
828-253-2796
SOUTH CAROLINA
864-574-4775
GEORGIA
770-627-3590
www.vaughnmelon.com
Copyright © 2013
All Rights Reserved

DRAWN:	KPP
CHECKED:	EBD
JOB NO:	51150-42
SCALE:	1"=20'
DATE:	APRIL 2013
FILE NAME:	51150-42_EXISTING_SITE_CONDITIONS.DWG
DRAWING TITLE:	

PROPOSED SITE IMPROVEMENTS	
SHEET	DRAWING NO:
5	OF
36	C-101